


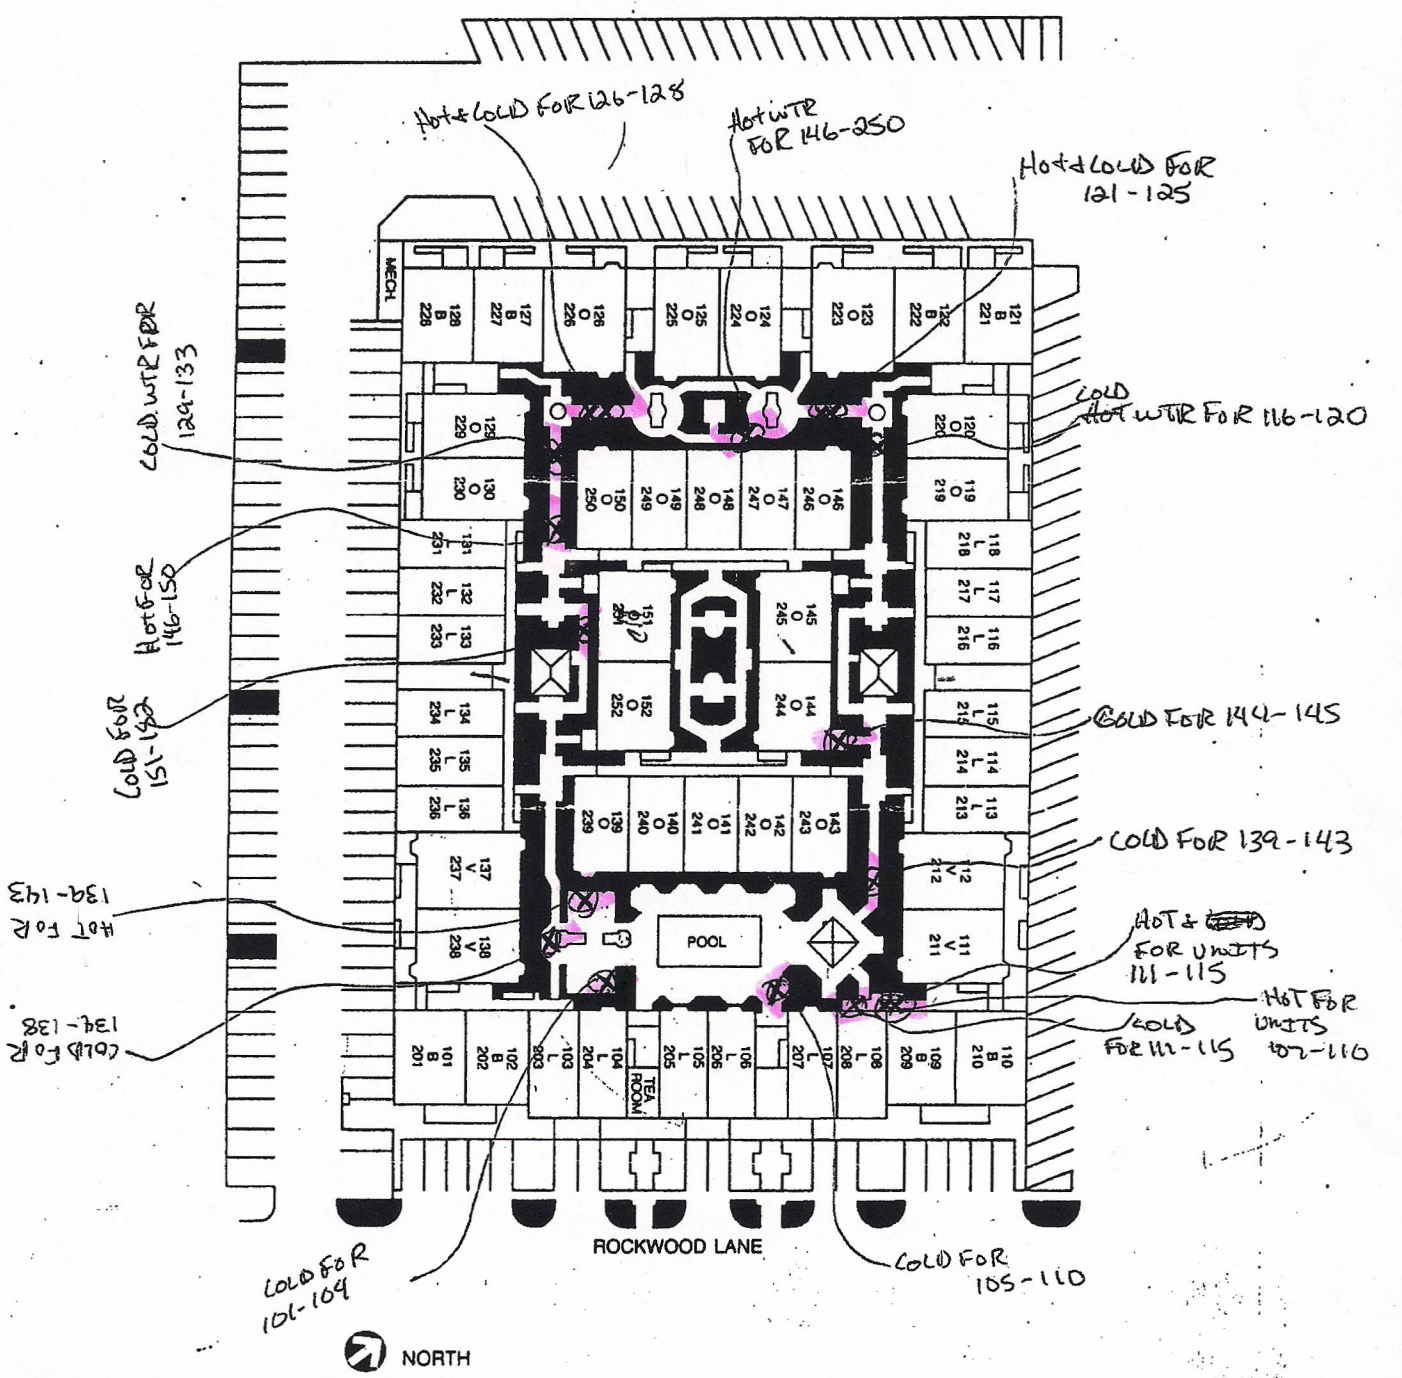

Site Plan



APPROXIMATE

FOR YOUR INFORMATION X MARKS THE/LOCATION OF THE CUT OFF WATER VALVES JUST REPAIRED AND REPLACED BY CLARKE KENT PLUMBING.